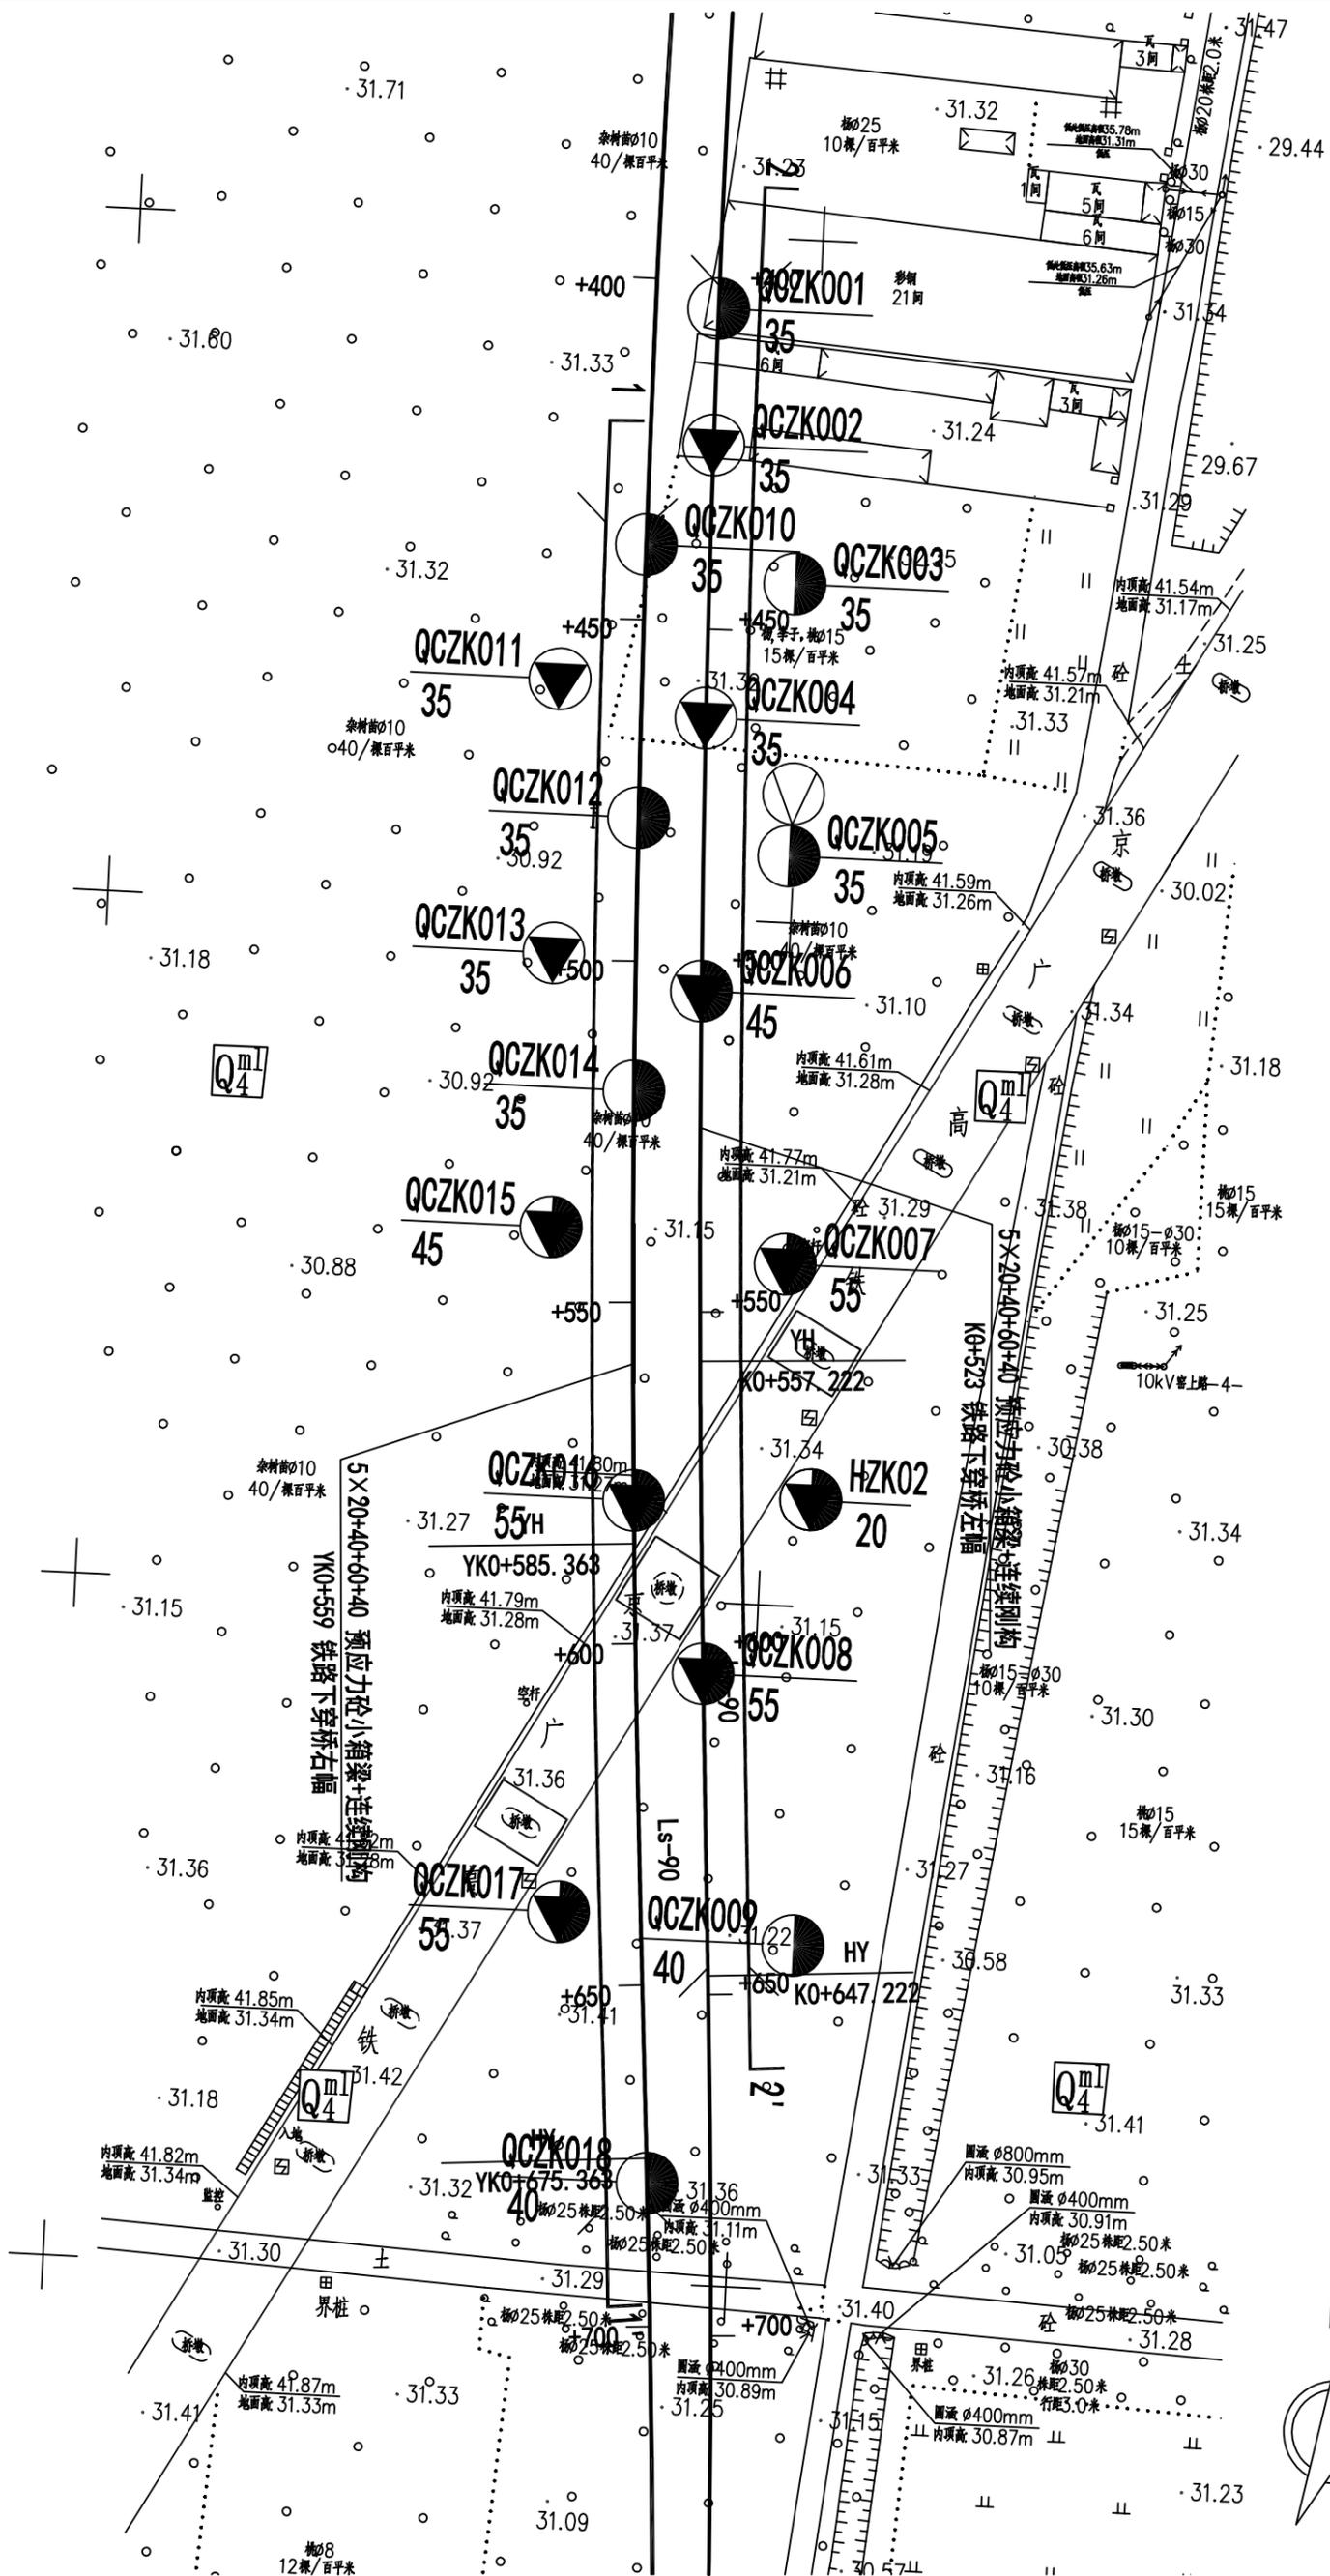
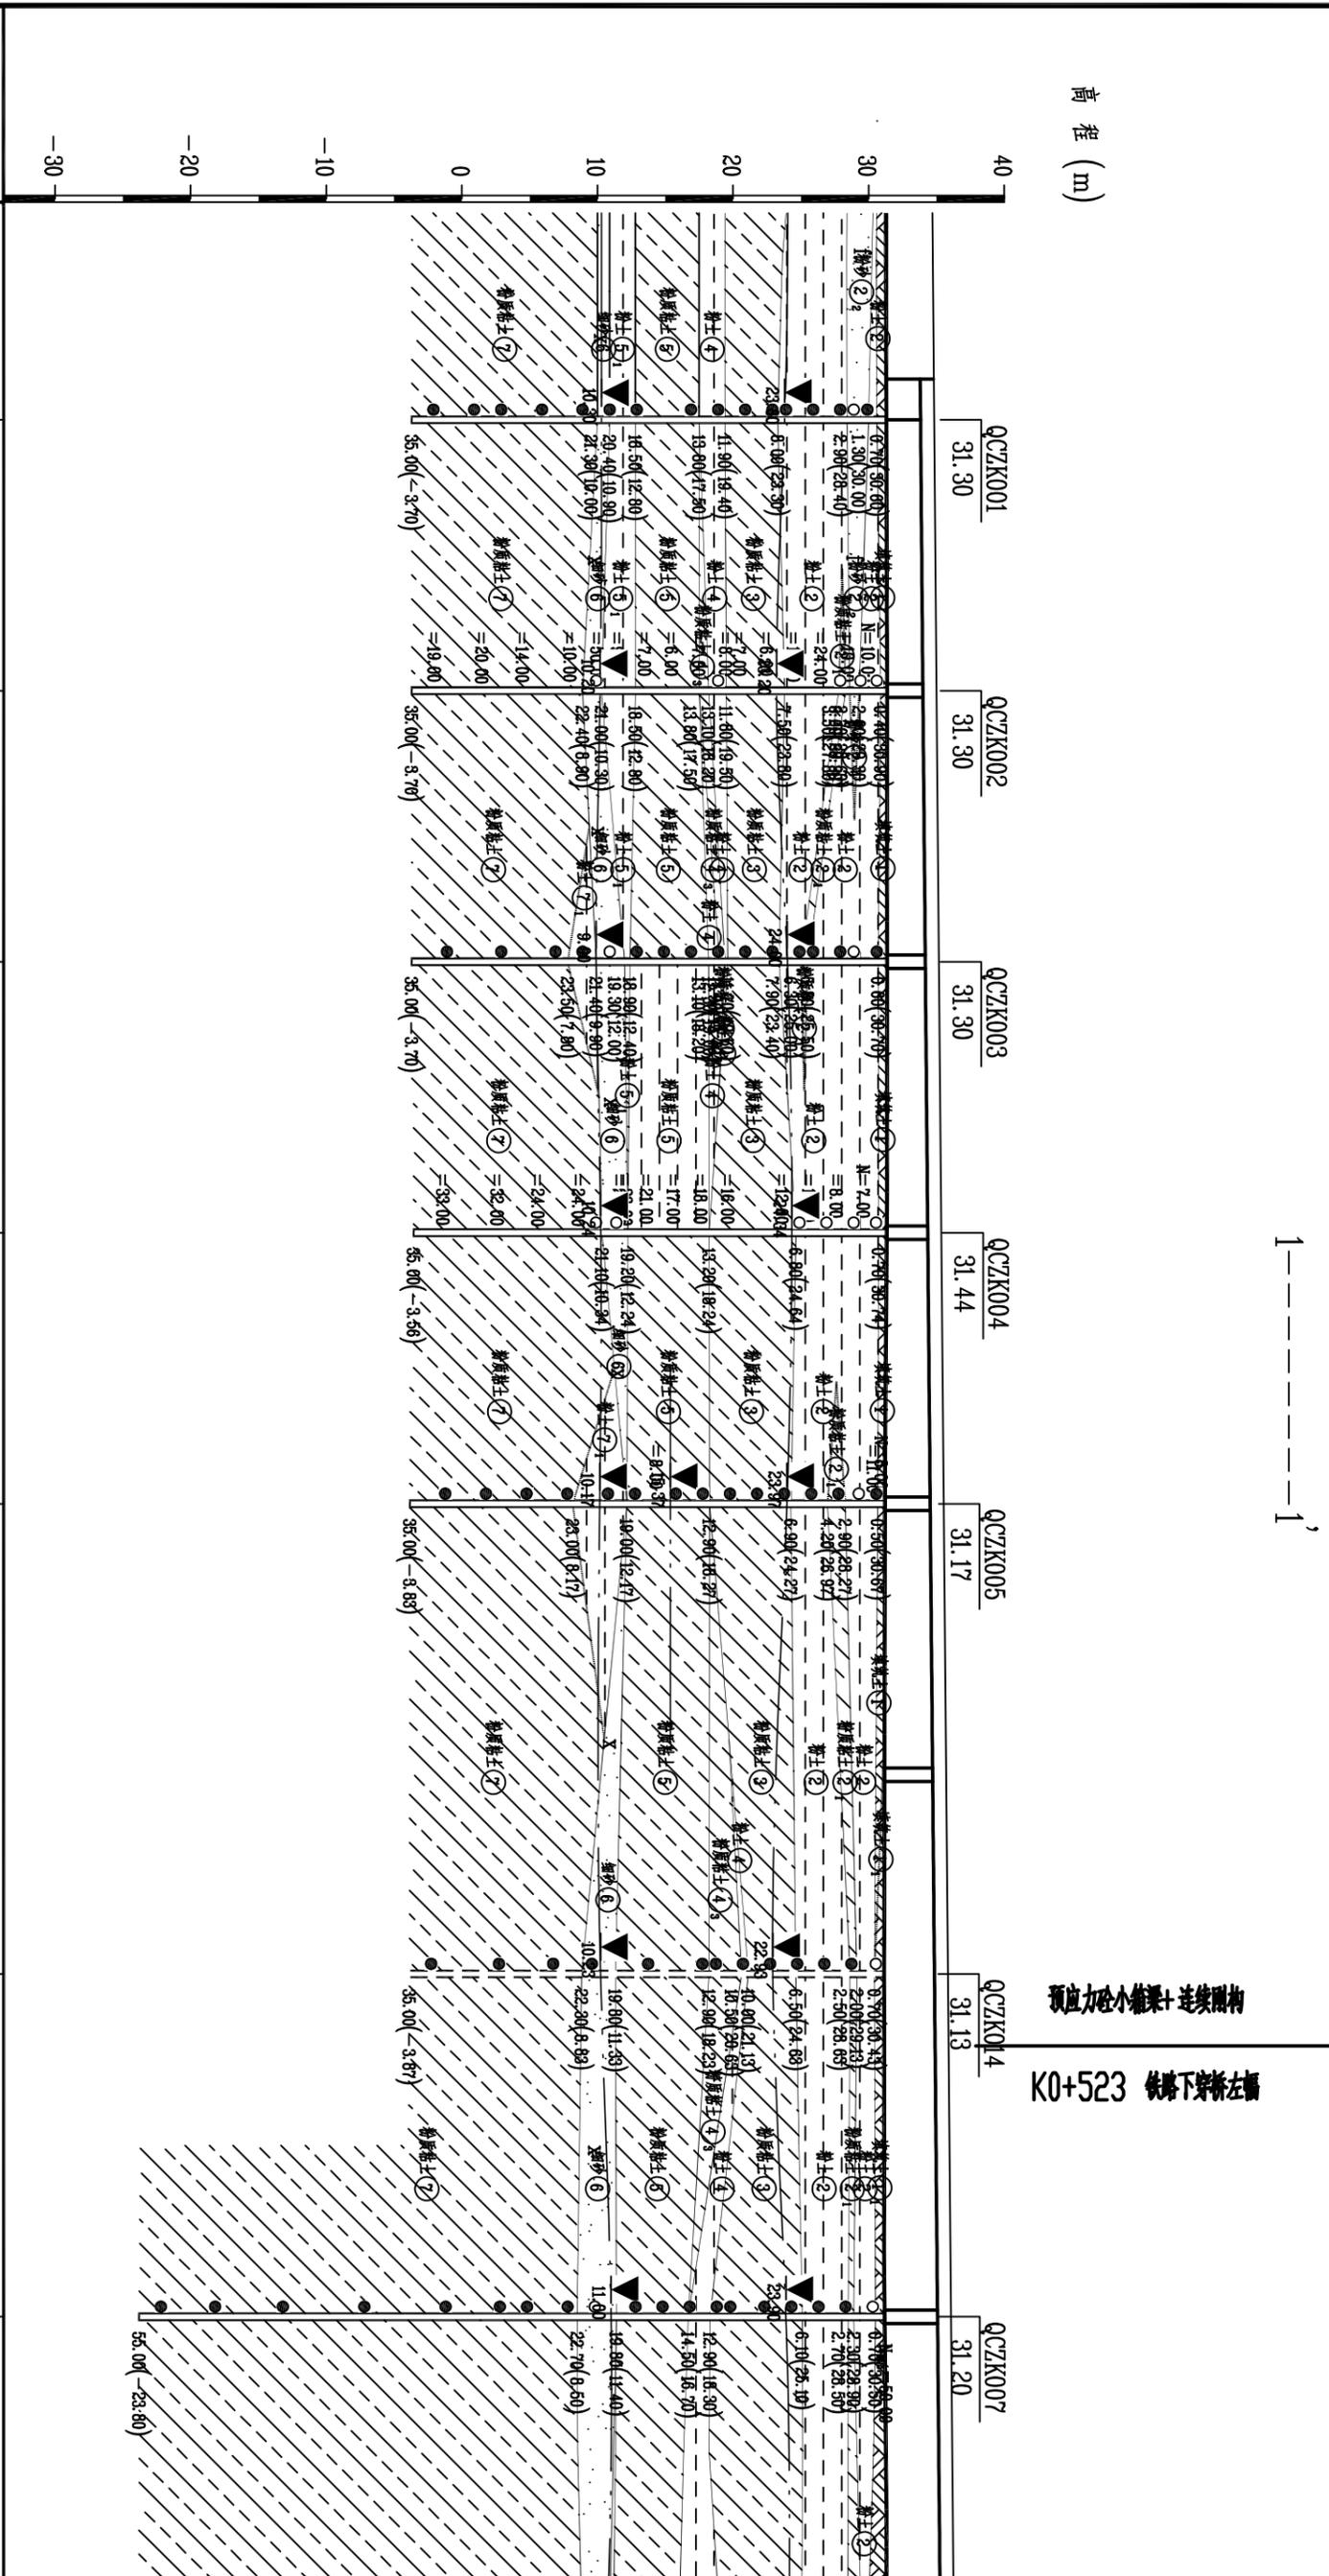




比例尺: 1:1000



工程地质剖面图
 水平 1:500
 垂直 1:500



地面高程 (m)	里程桩号
31.30	+403.00
31.30	+423.00
31.30	+443.00
31.44	+463.00
31.17	+483.00
31.13	+517.70
31.20	+543.00

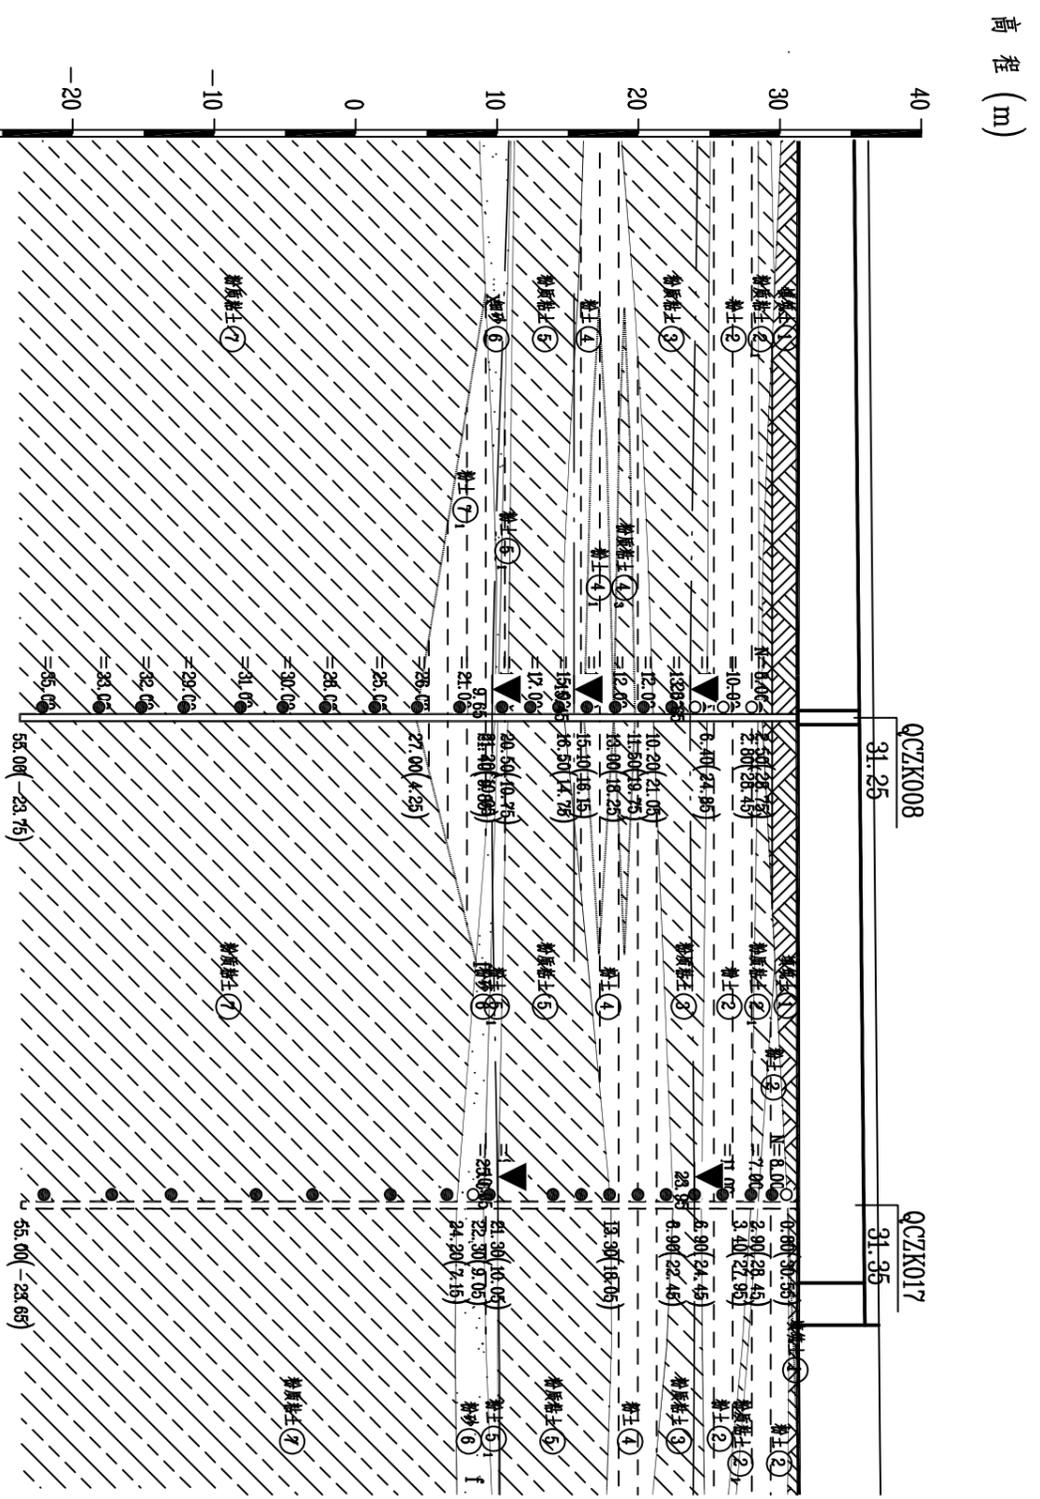


图 例


- 填筑土
- 粉质粘土、粘土
- 粉土
- 粉细砂
- 细砂
- 中砂
- 粉砂
- 补勘钻孔编号
- 孔口高程
- 地下水位标高 (m)
- 水位线
- 钻孔
- 投影钻孔

地面高程 (m)	31.25	31.35
里程桩号	+603.00	+637.50

工程地质纵断面图
 水平 1:500
 垂直 1:500









2-----2'

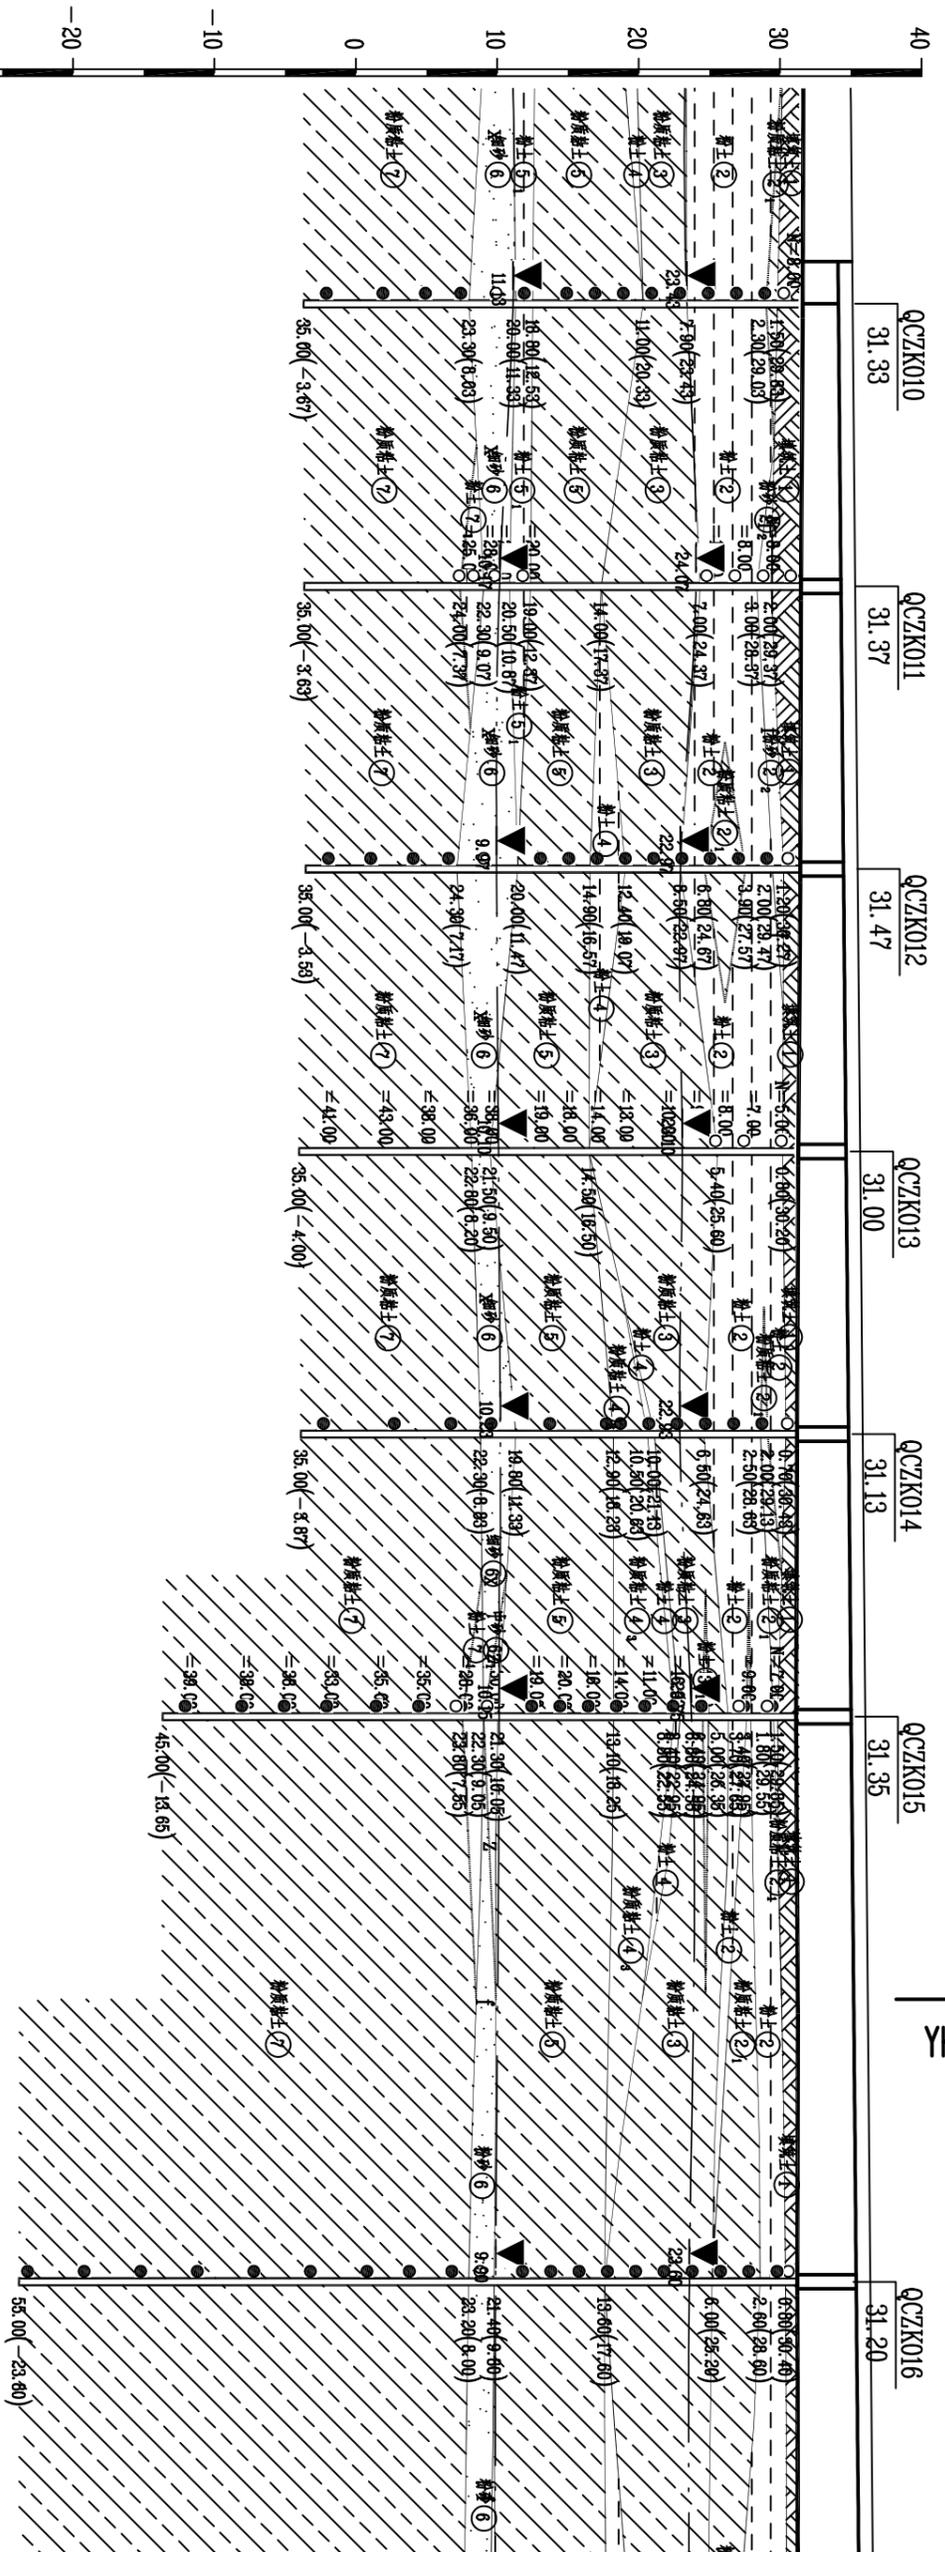
高程 (m)



地面高程 (m)	里程桩号
31.33	+439.00
31.37	+459.00 右12.00m
31.47	+479.00
31.00	+499.00 右12.00m
31.13	+519.00
31.35	+539.00 右12.00m
31.20	+579.00

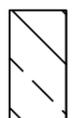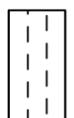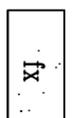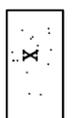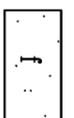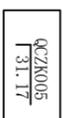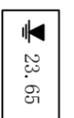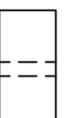图 例

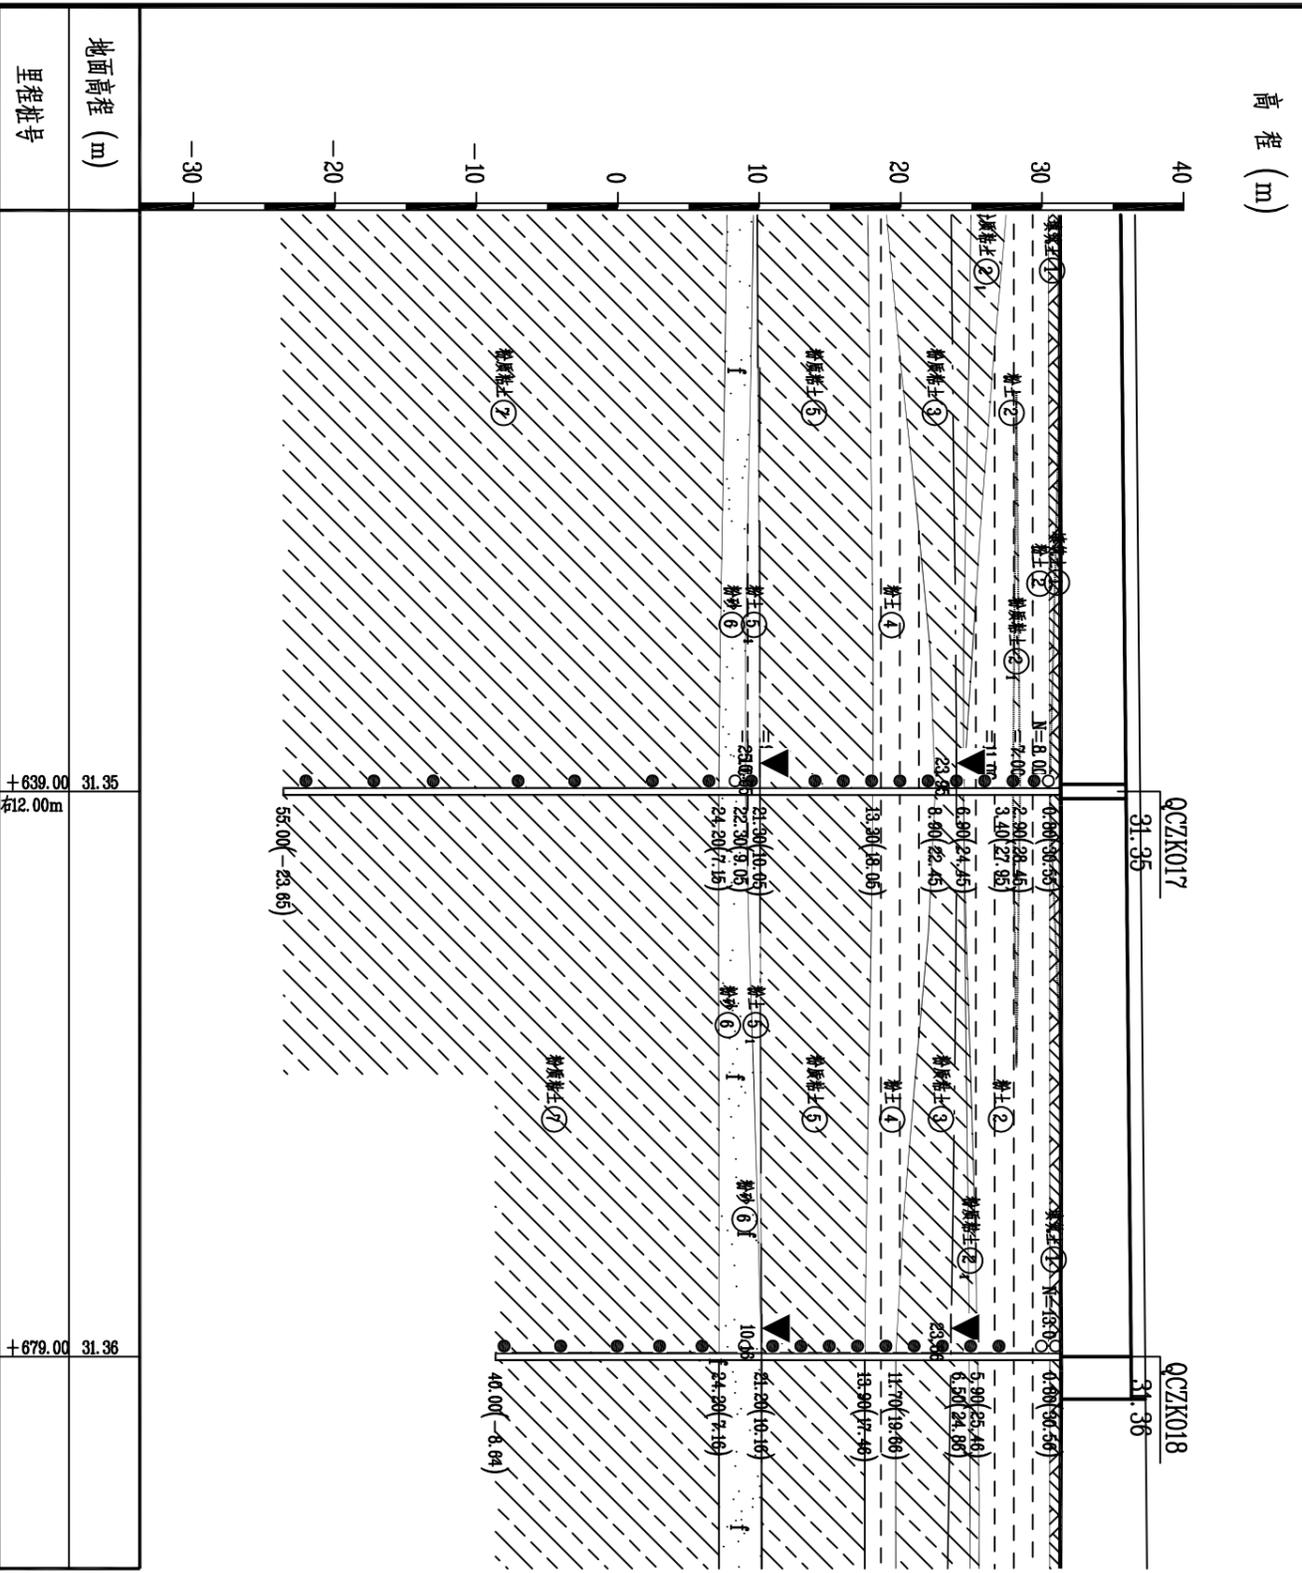-  填筑土
-  粉质粘土、粘土
-  粉土
-  粉细砂
-  粉细砂
-  细砂
-  中砂
-  粉砂
-  补勘钻孔编号
孔口高程
-  地下水位
标高 (m)
-  水位线
-  钻孔
-  投影钻孔



地面高程 (m)	31.35	31.36
里程桩号	+639.00 右12.00m	+679.00